




AAHANA VILLAGE CANGGU BALI


Trend of the Gang Senggol Era

The design concept of Aahana Village Canggu Bali takes inspiration from “A Return to The Bali Trend of the Gang Senggol Era”, we’re creating a warm, intimate atmosphere that aims to create lasting memories while fostering a deep sense of connection to Balinese culture and the natural environment.

The heart of the property lies in its open, social spaces. From the lobby to the garden, every corner is designed to bring people together. With cozy, flexible furniture, it’s easy to sit down, share stories, and soak in the lively vibe—just like the energy of Bali’s little alleys (gang).

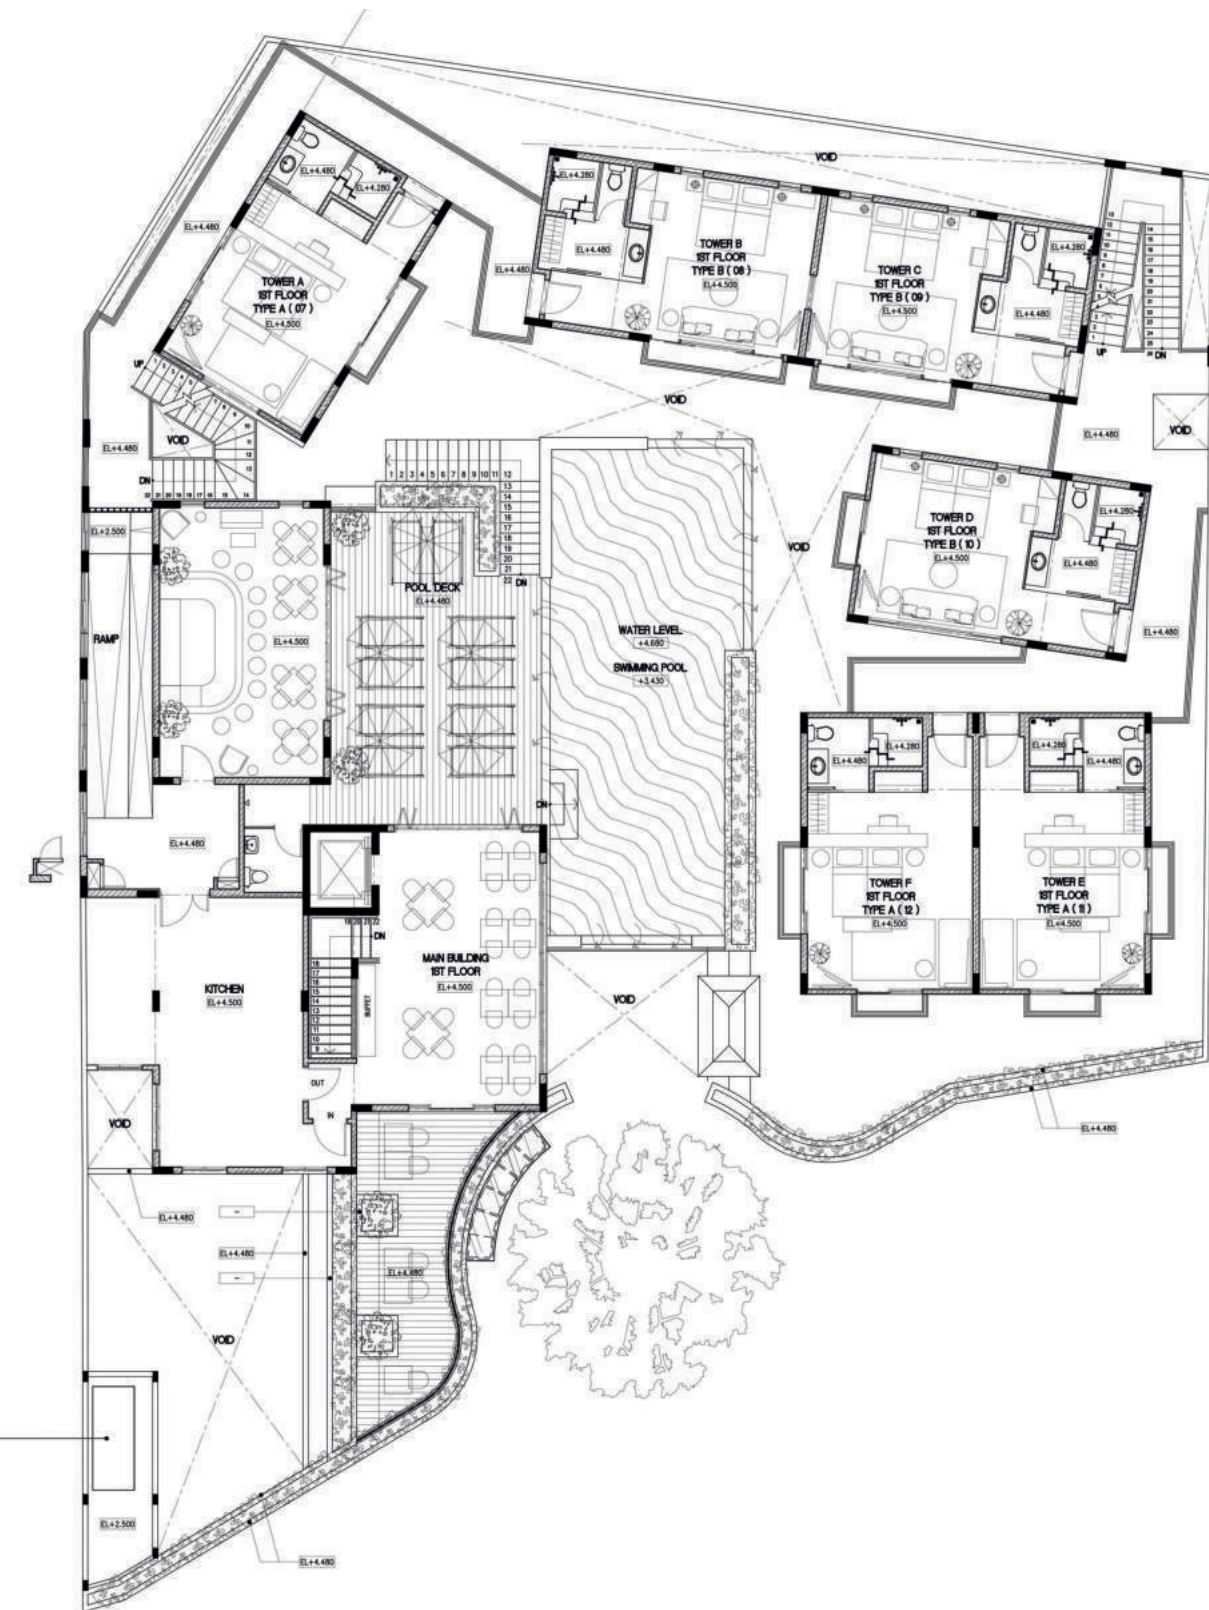

1 1ST FLOOR PLAN
1 : 100

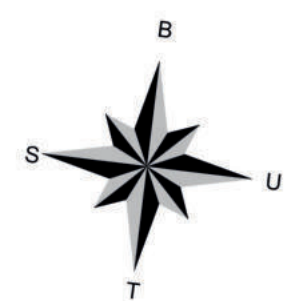



AAHANA VILLAGE CANGGU BALI

Trend of the Gang Senggol Era

Bright, airy layouts with wide windows allow plenty of natural light to enter, creating a fresh and calming atmosphere from the moment you step in. The design emphasizes open social spaces, such as lobbies and gardens, to encourage interaction, complemented by flexible and comfortable furniture. Guest rooms are thoughtfully arranged with cozy beds, seating areas, and private balconies, all enhanced by natural light for a serene and inviting feel.

Touches of natural materials, such as stone walls and accents, lend the interiors an authentic Balinese character. These elements not only add warmth but also blend seamlessly with the surroundings, strengthening the connection between indoors and outdoors.






H3 RESIDENCE, KELAPA GADING

A home for All Generations

H3 Residence in Kelapa Gading, North Jakarta, was conceived as more than just a home—it was designed as a multigenerational retreat where family members of all ages can gather and feel at ease. Serving as both a retirement haven and a place for togetherness, the residence was carefully planned to balance warmth, safety, and functionality.

Every aspect of its design considers the diverse needs of children, working adults, and elderly residents, ensuring that the house remains accessible, comfortable, and welcoming for everyone who steps inside. Wide, gentle staircases, supportive railings, and thoughtful circulation routes highlight the commitment to inclusivity, creating a space where family life can unfold naturally across generations.

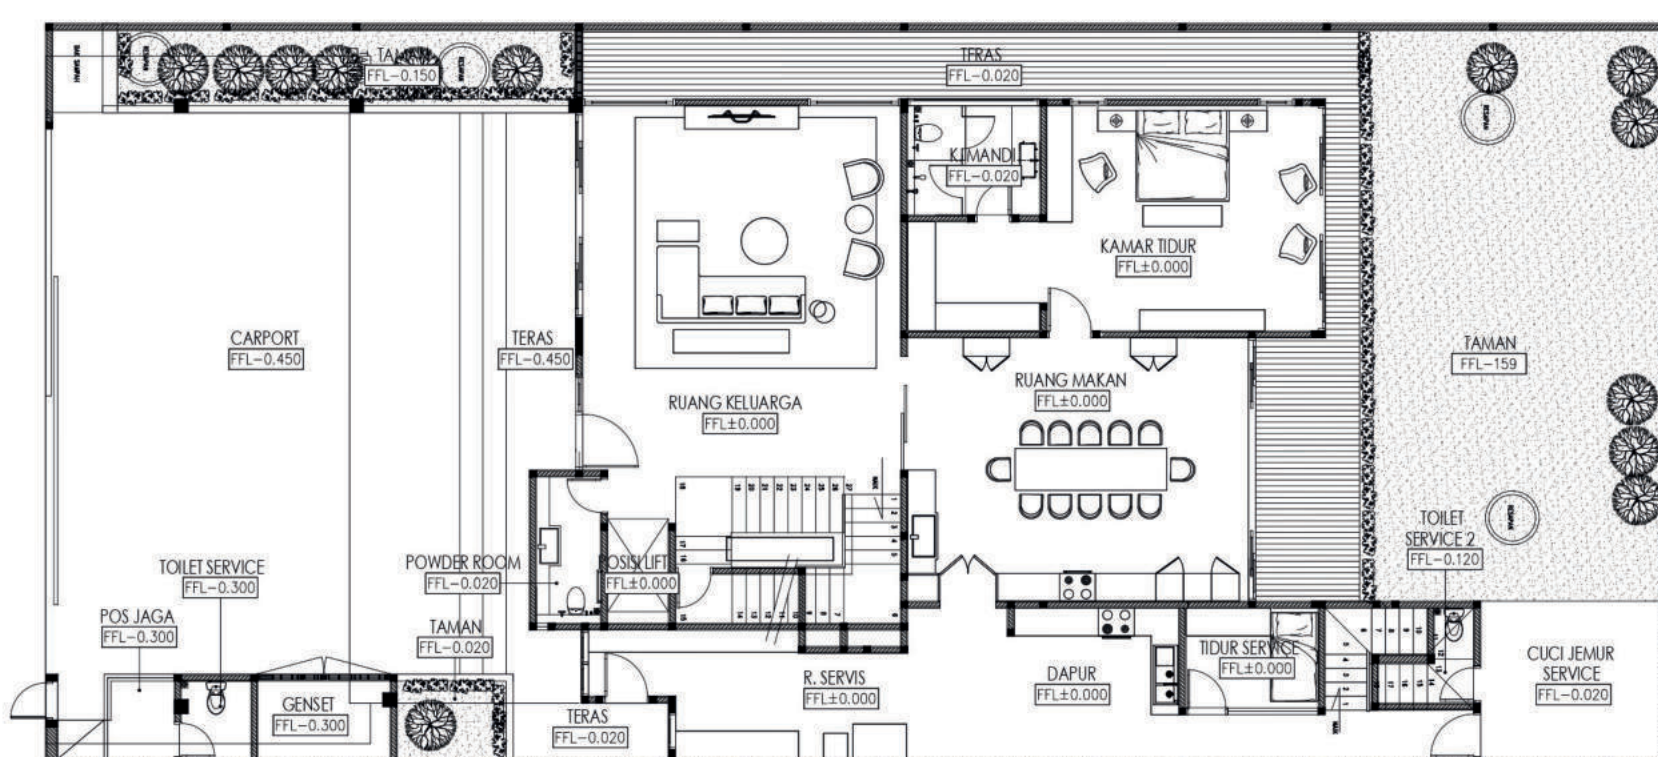



H3 RESIDENCE, KELAPA GADING

A home for All Generations

The residence embraces a warm, modern aesthetic. Clean architectural lines are softened with inviting tones and rich natural textures. Materials are thoughtfully placed to highlight key areas: travertine lends timeless elegance to shared spaces, while oakwood adds a sense of intimacy to areas meant for relaxation. The living spaces are intentionally designed to feel both refined and approachable, creating an atmosphere that is as stylish as it is welcoming. Custom built-in shelves in the family room, pantry, and bedrooms provide not only functionality but also opportunities for storytelling, allowing the family to display collections, heirlooms, and personal memorabilia.

A carefully planned spatial gap between the residence and its southeastern neighbor ensures privacy, reduces noise, and creates more breathing space within the urban setting. Ultimately, H3 Residence represents a harmonious blend of practicality, comfort, and aesthetic refinement. It is not simply a house, but a sanctuary where safety meets beauty, where everyday routines are elevated by thoughtful design, and where architecture nurtures the most important human connections.

